

This drawing is protected under Copyright and all rights reserved. No part of this drawing may be reproduced or copied in any way without the permission of Morgan Lovell.  
 All dimensions must be checked on site and NOT relied on from this drawing.

**LEGEND**

- NEW STUD PARTITION WITH ROCK WOOL INFILL
- 1/2 HOUR FIRE RATED PARTITION
- 1 HOUR FIRE RATED PARTITION
- DOUBLE SKINNED ACOUSTIC PARTITION WITH ACOUSTIC BARRIER IN CEILING VOID
- 1 HOUR FIRE RATED PARTITION
- GLAZED MODULE
- 1 HOUR FIRE RATED DOOR
- 1/2 HOUR FIRE RATED DOOR
- VISION PANEL
- GEORGIAN WIRE
- SELF CLOSING
- NEW DOOR REFERENCE
- BASE BUILD DOOR REFERENCE
- ROOM REFERENCE NUMBER
- CORNER GUARD
- WALL GUARD

**AS FITTED**



IN ASSOCIATION WITH

**MORGAN LOVELL**  
 THE WORKPLACE SPECIALIST


Morgan Lovell  
 Ancoz House, 110, Weymouth Road,  
 Wokingham, Berks, RG40 2WY  
 Tel: 0118 949 5300 Fax: 0118 949 5301  
 Email: contact@morganlovell.co.uk  
 www.morganlovell.co.uk

**CASUALTY PLUS**

1010, GREAT WEST ROAD  
 BRENTFORD  
 MIDDLESEX  
 TW8 9BA

**GROUND FLOOR PLAN  
 GENERAL LAYOUT**

Scale	ISO	Date	02/09/08	Checked By	MS
Project No.	A1231	Disc #	A	Rev	0
Draw #	GL				

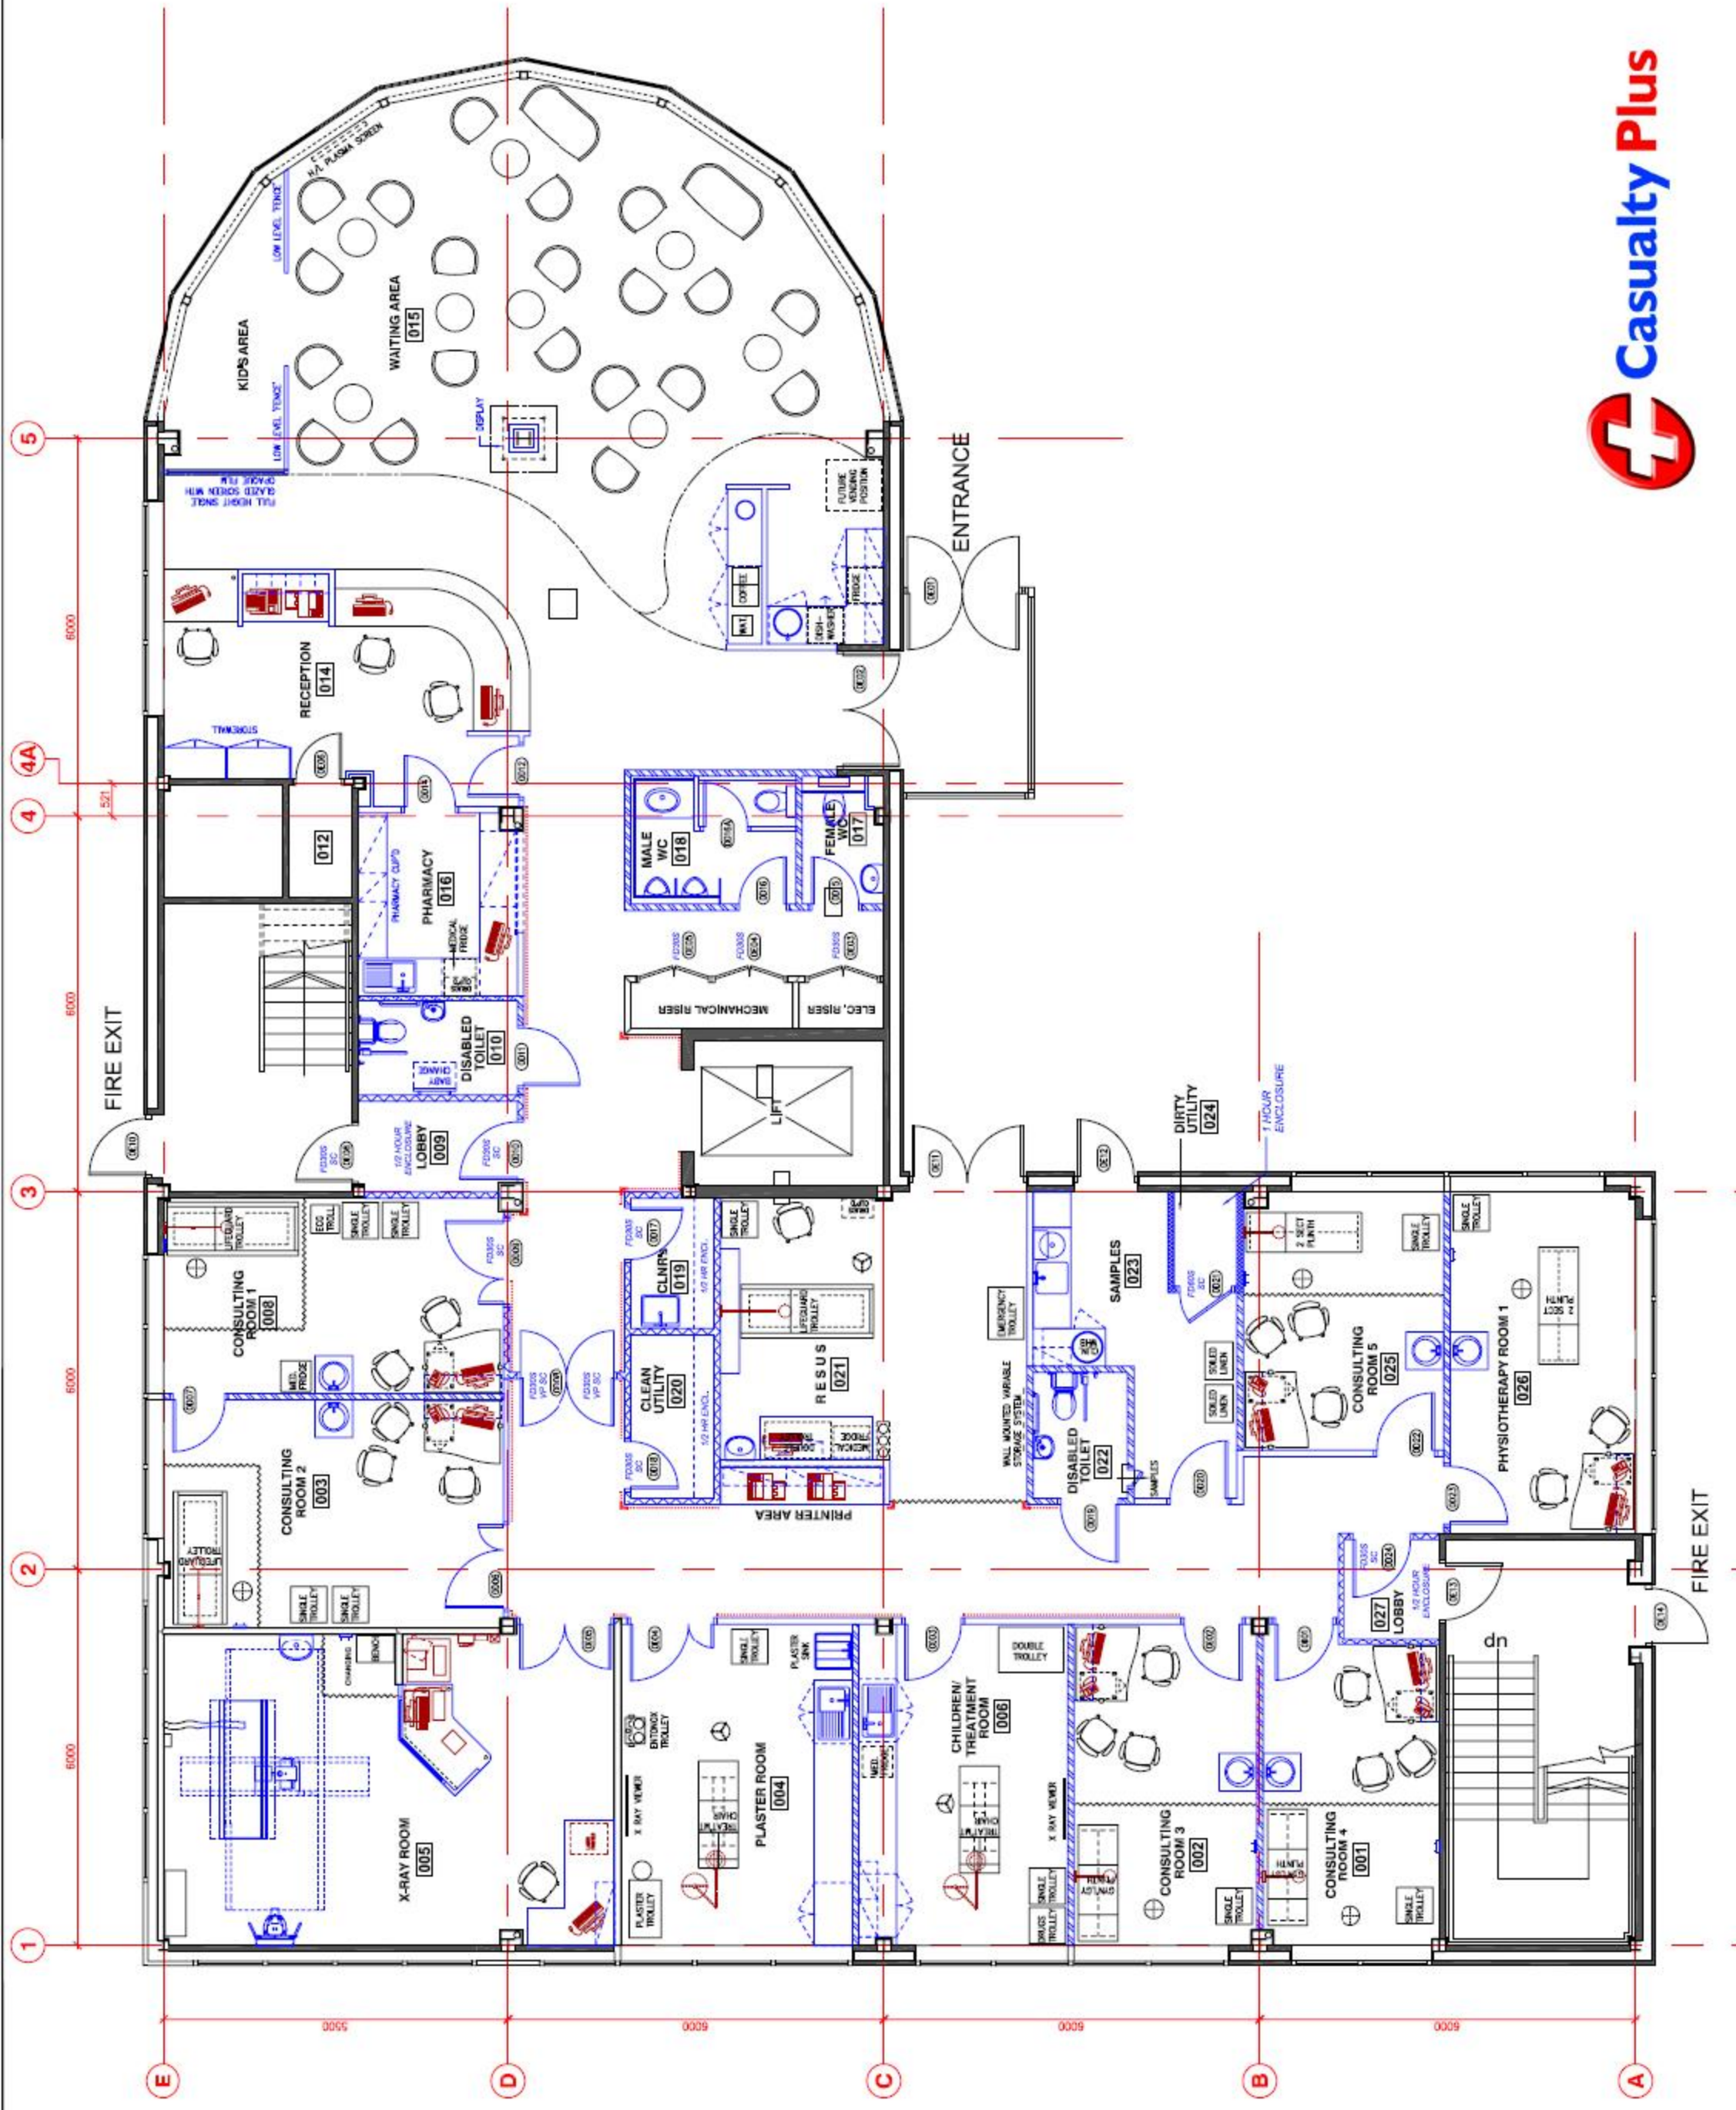

**Casualty Plus**

This drawing is protected under Copyright and at no time must any portion of this drawing be reproduced or copied in any way without the permission of Morgan Lovell.  
 All dimensions must be checked on site and NOT scaled from this drawing.

**LEGEND**

	NEW STUD PARTITION WITH ROCK WOOL INFILL
	1/2 HOUR FIRE RATED PARTITION
	1 HOUR FIRE RATED PARTITION
	DOUBLE SKINNED ACOUSTIC PARTITION WITH ACOUSTIC BARRIER IN CEILING VOID
	GLAZED MODULE
	PARTITION TO BE CONSTRUCTED FROM RAISED FLOOR TO U/S SLAB
	1/2 HOUR FIRE RATED DOOR
	1 HOUR FIRE RATED DOOR
	VISION PANEL
	SELF CLOSING
	NEW DOOR REFERENCE
	BASE BUILD DOOR REFERENCE
	ROOM REFERENCE NUMBER
	WALL GUARD
	PUSH BUTTON TO OPEN/CLOSE DOOR

**AS FITTED**



IN ASSOCIATION WITH  
**MORGAN LOVELL**  
 THE WORKPLACE SPECIALIST®

Morgan Lovell  
 Accord House, 1 Piccadilly Road,  
 Wokingham, Berks RG40 2WV  
 Tel: 0118 989 5300 Fax: 0118 989 5301  
 Email: contact@morganlovell.co.uk  
 www.morganlovell.co.uk

**CASUALTY PLUS**

1010, GREAT WEST ROAD  
 BRENTFORD  
 MIDDLESEX  
 TW8 9BA

**FIRST FLOOR PLAN  
 GENERAL LAYOUT**

Scale	1:50	Date	02/09/03	MS
Drawn/Checked By	MS			

Project No.	01231	Floor	1	Drawn	GL
Revision	A	1	GL		



This drawing is protected under Copyright and at no time must any portion of this drawing be reproduced or copied in any way without the permission of Morgan Lovell.  
 All dimensions must be checked on site and NOT scaled from this drawing.

**LEGEND**

- NEW STUD PARTITION WITH ROCK WOOL INFILL
- 1/2 HOUR FIRE RATED PARTITION
- 1 HOUR FIRE RATED PARTITION
- DOUBLE SKINNED ACOUSTIC PARTITION WITH ACOUSTIC BARRIER IN CEILING VOID
- GLAZED MODULE
- INDICATES PARTITION TO BE CONSTRUCTED FROM RAISED FLOOR TO U/S SLAB
- 1 HOUR FIRE RATED DOOR
- 1/2 HOUR FIRE RATED DOOR
- VISION PANEL
- SELF CLOSING
- NEW DOOR REFERENCE
- BASE BUILD DOOR REFERENCE
- ROOM REFERENCE NUMBER
- CORNER GUARD
- WALL GUARD

**AS FITTED**


**bluestone**  
 IN ASSOCIATION WITH

**MORGAN LOVELL**  
 THE WORKPLACE SPECIALIST®  
 Morgan Lovell  
 Ascot House, 17 Chesham Road,  
 Wokingham, Basing, RG40 2WV  
 Tel: 0118 988 5300 Fax: 0118 988 5301  
 Email: contact@morganlovell.co.uk  
 http://www.morganlovell.co.uk

**CASUALTY PLUS**  
 Project  
 1010, GREAT WEST ROAD  
 BRENTFORD  
 MIDDLESEX  
 TW8 9BA

**SECOND FLOOR PLAN  
 GENERAL LAYOUT**

Scale	1:50	Drawn/Checked By	MS
Project No.	A1231	Floor	2
Drawing Number	A	Disc	GL

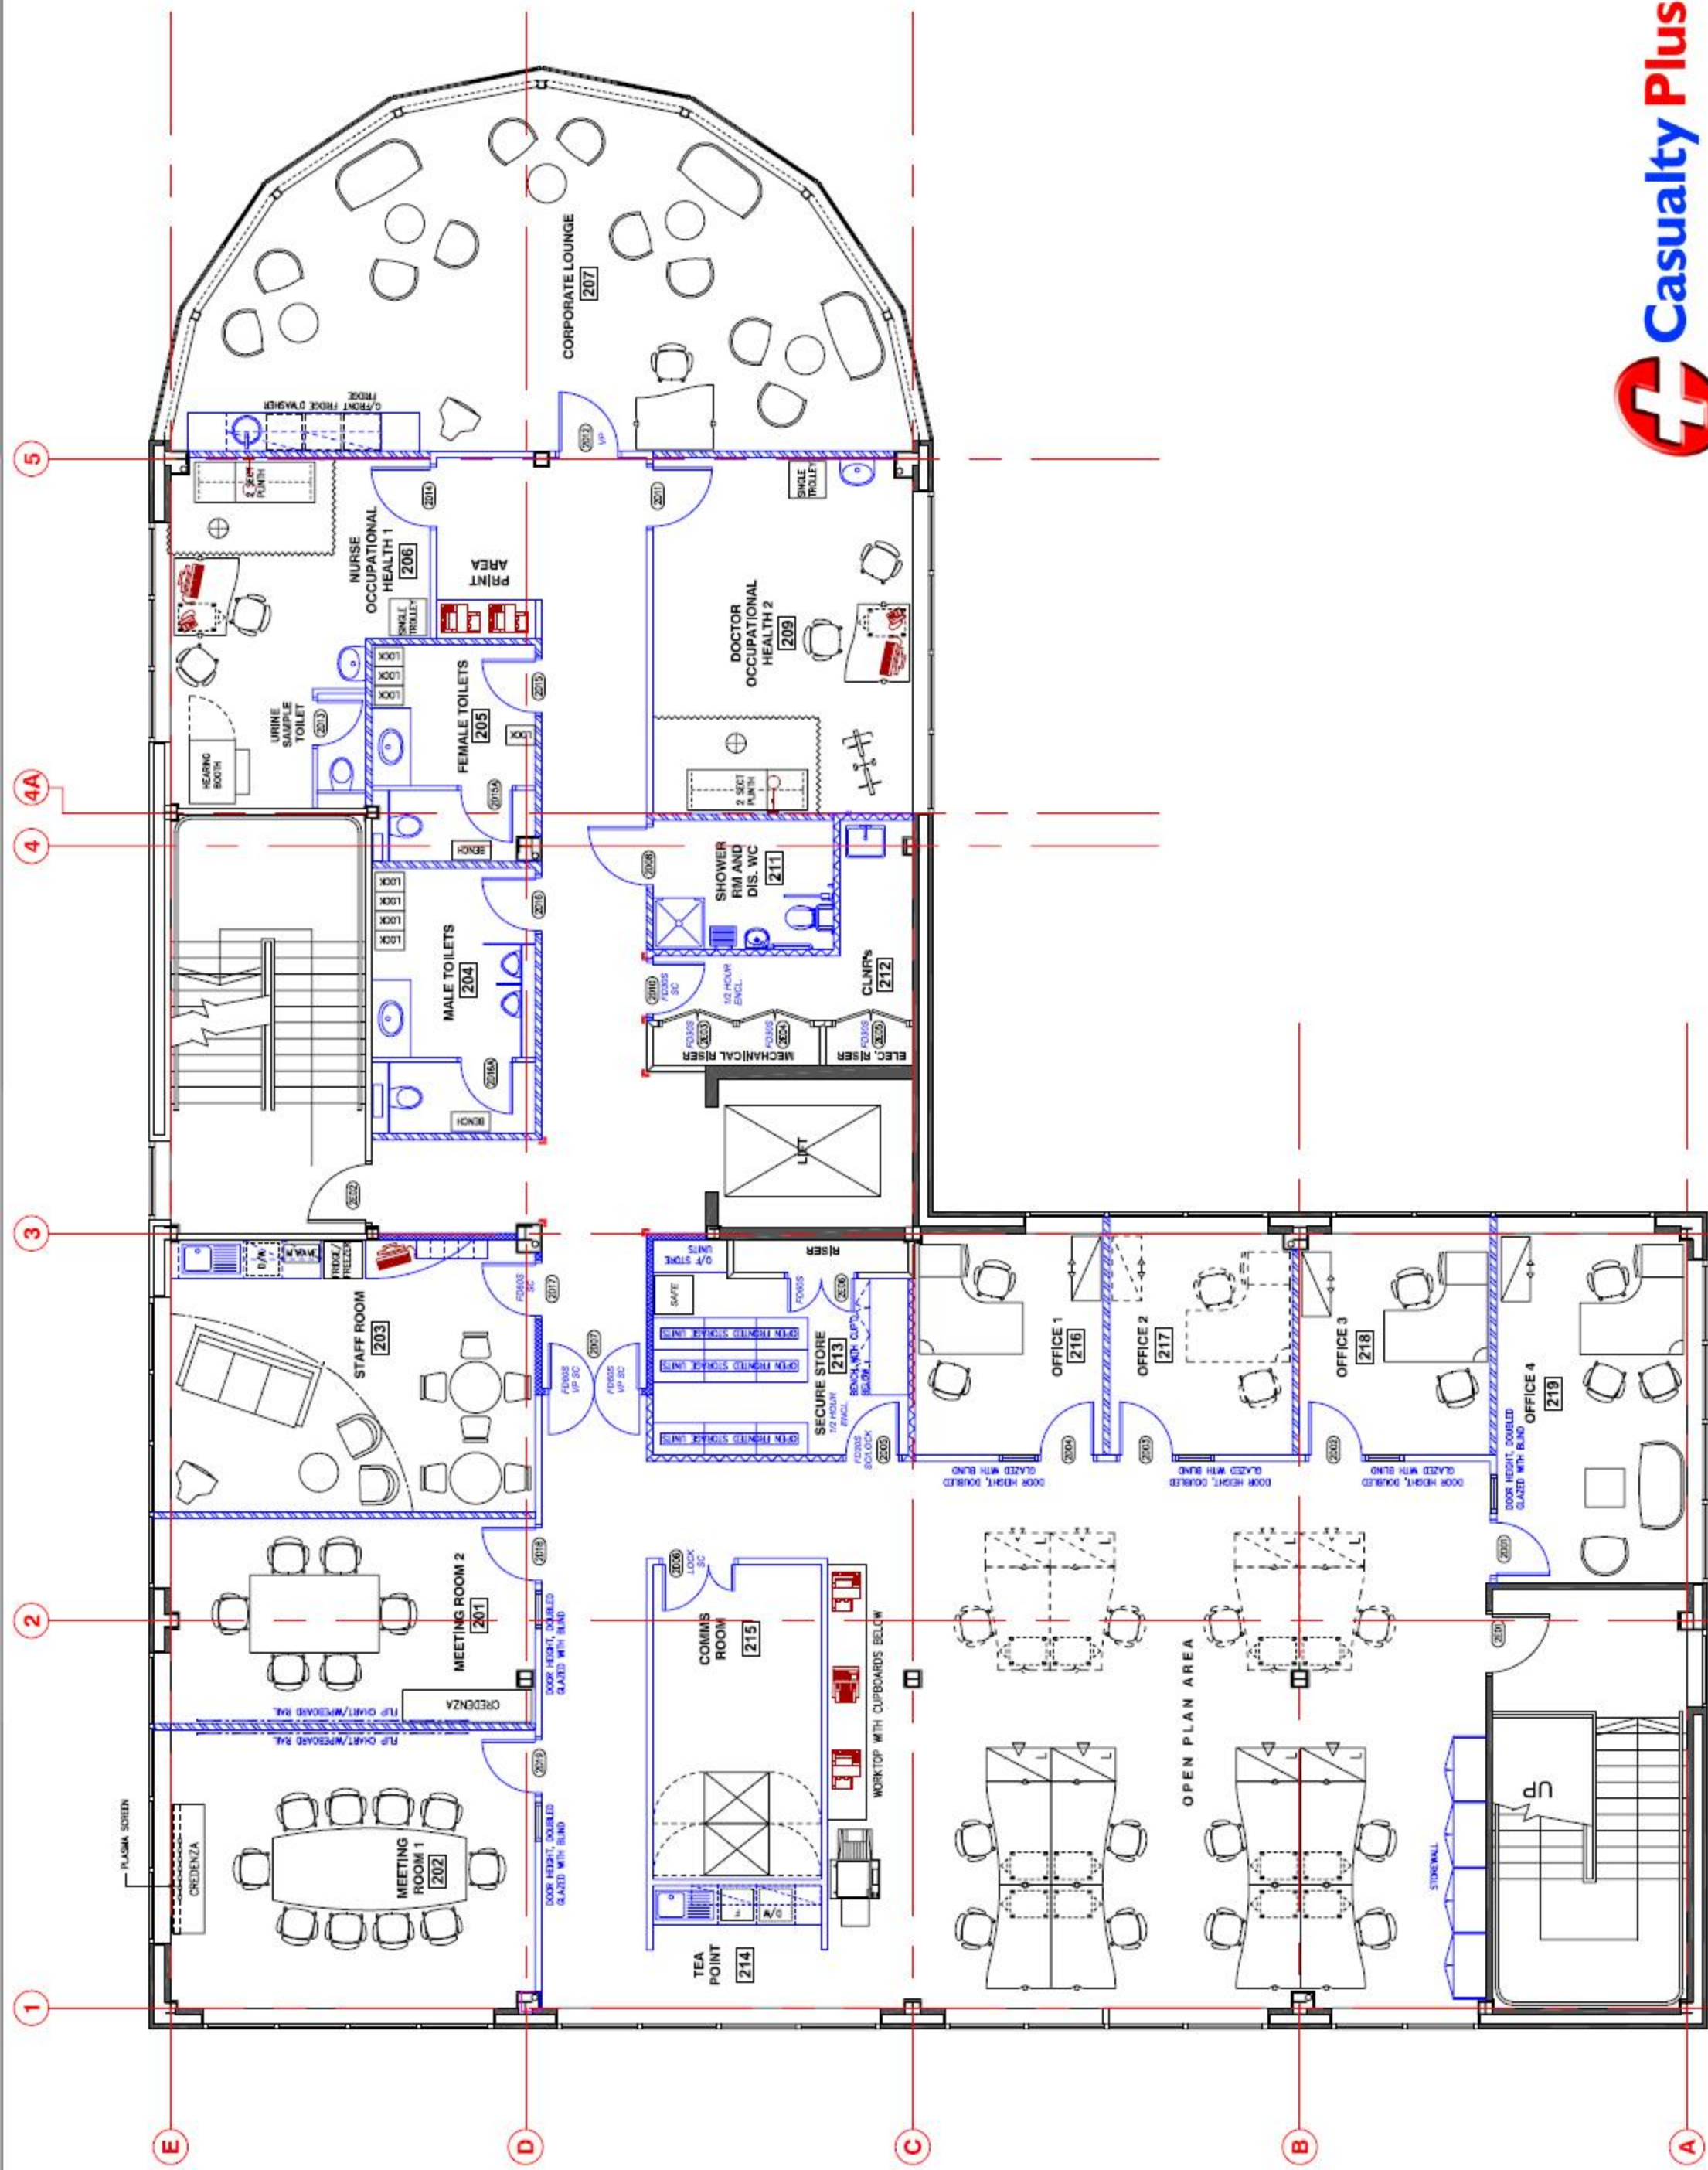

**Casualty Plus**